


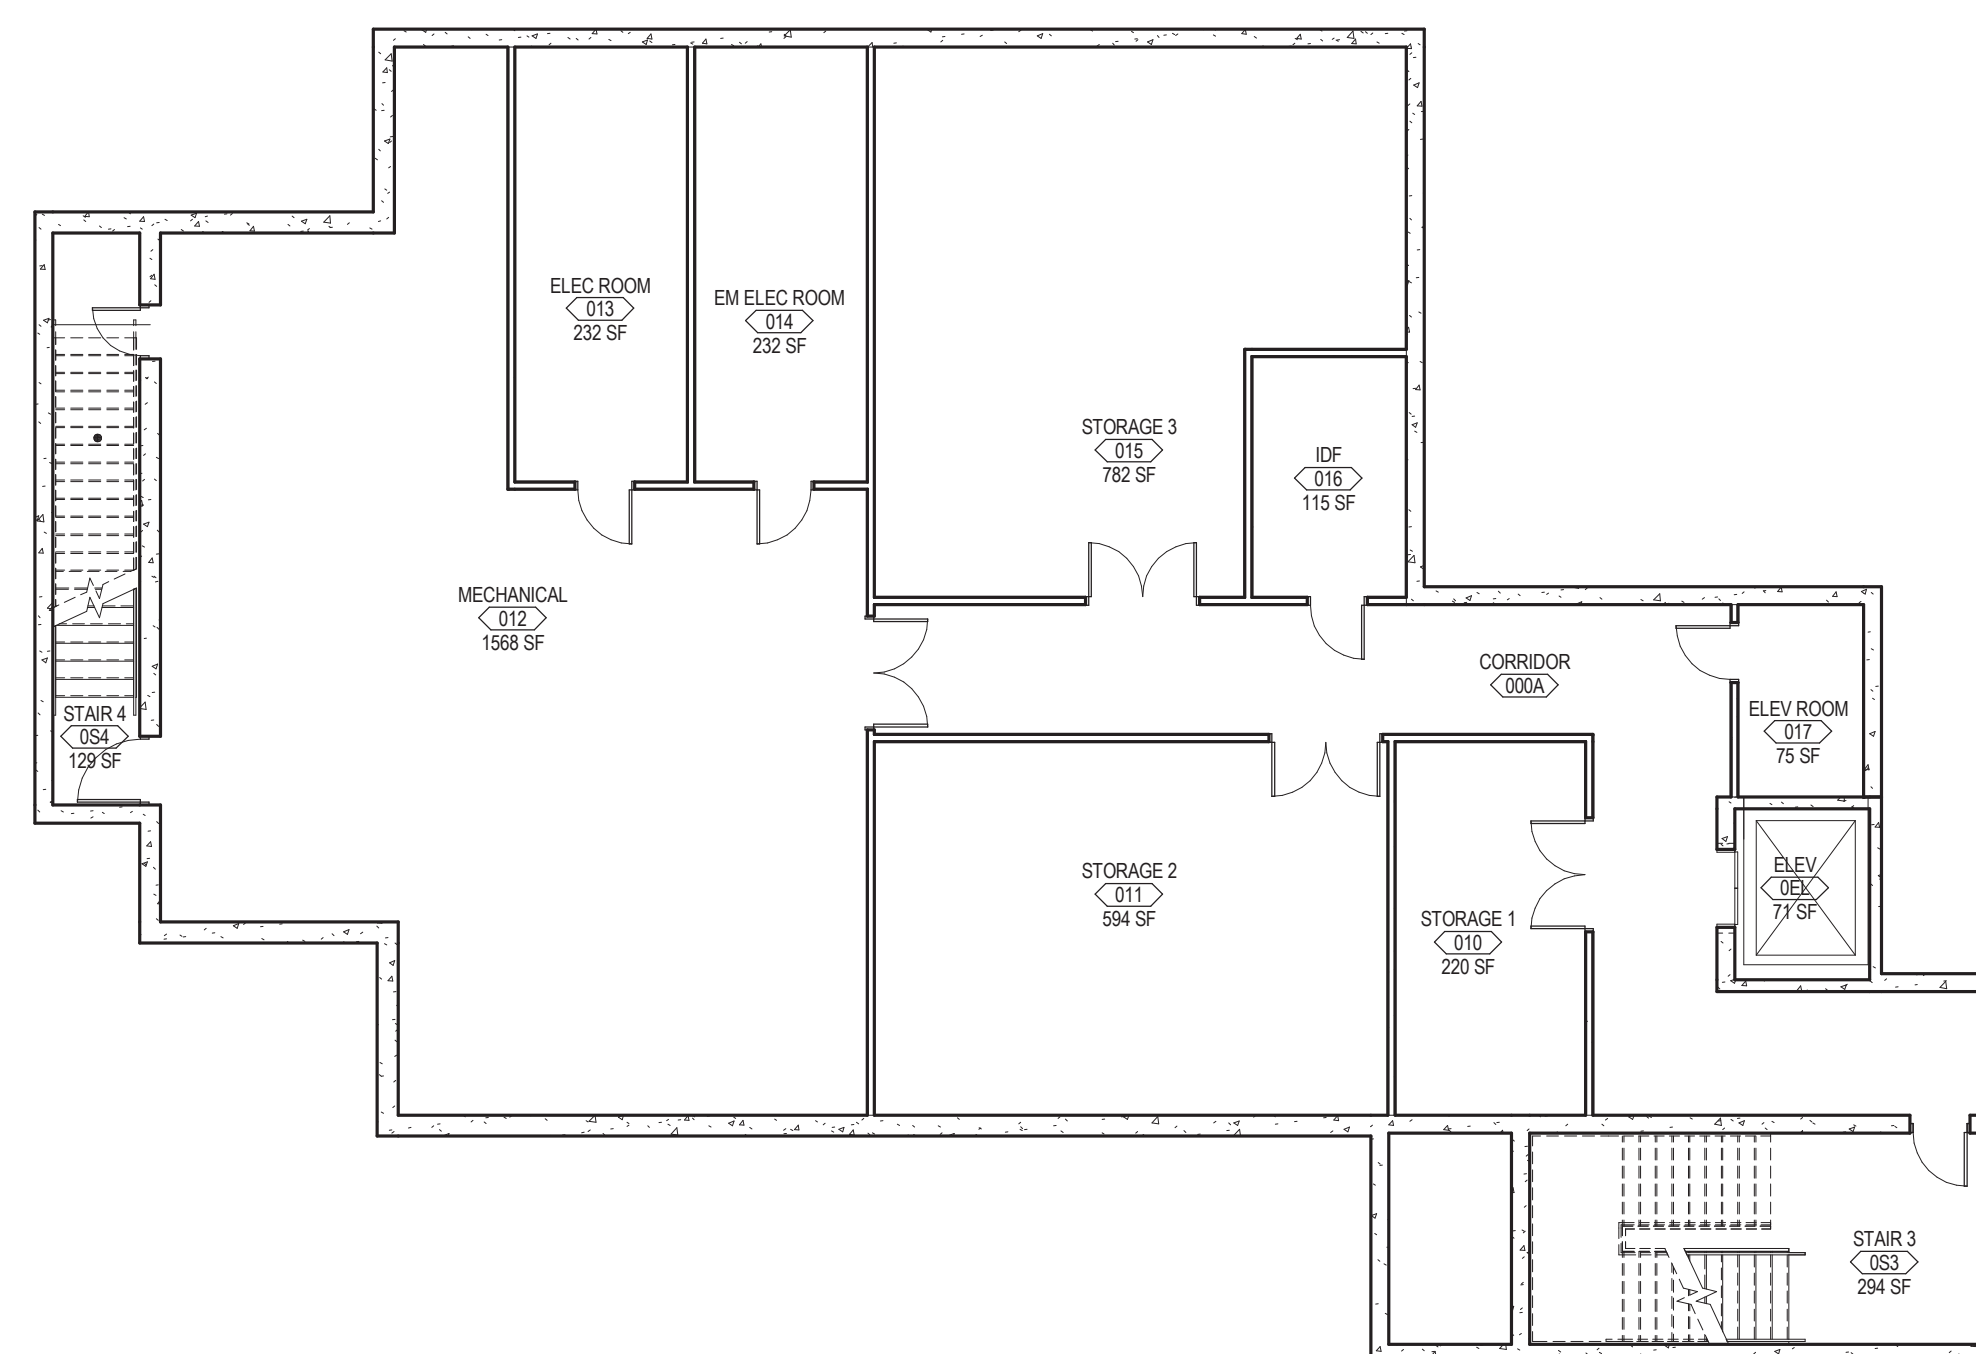


BASEMENT PLAN
scale: 3/32" = 1'-0"



LARAMIE COUNTY COMMUNITY COLLEGE UNIVERSITY | STUDENT CENTER



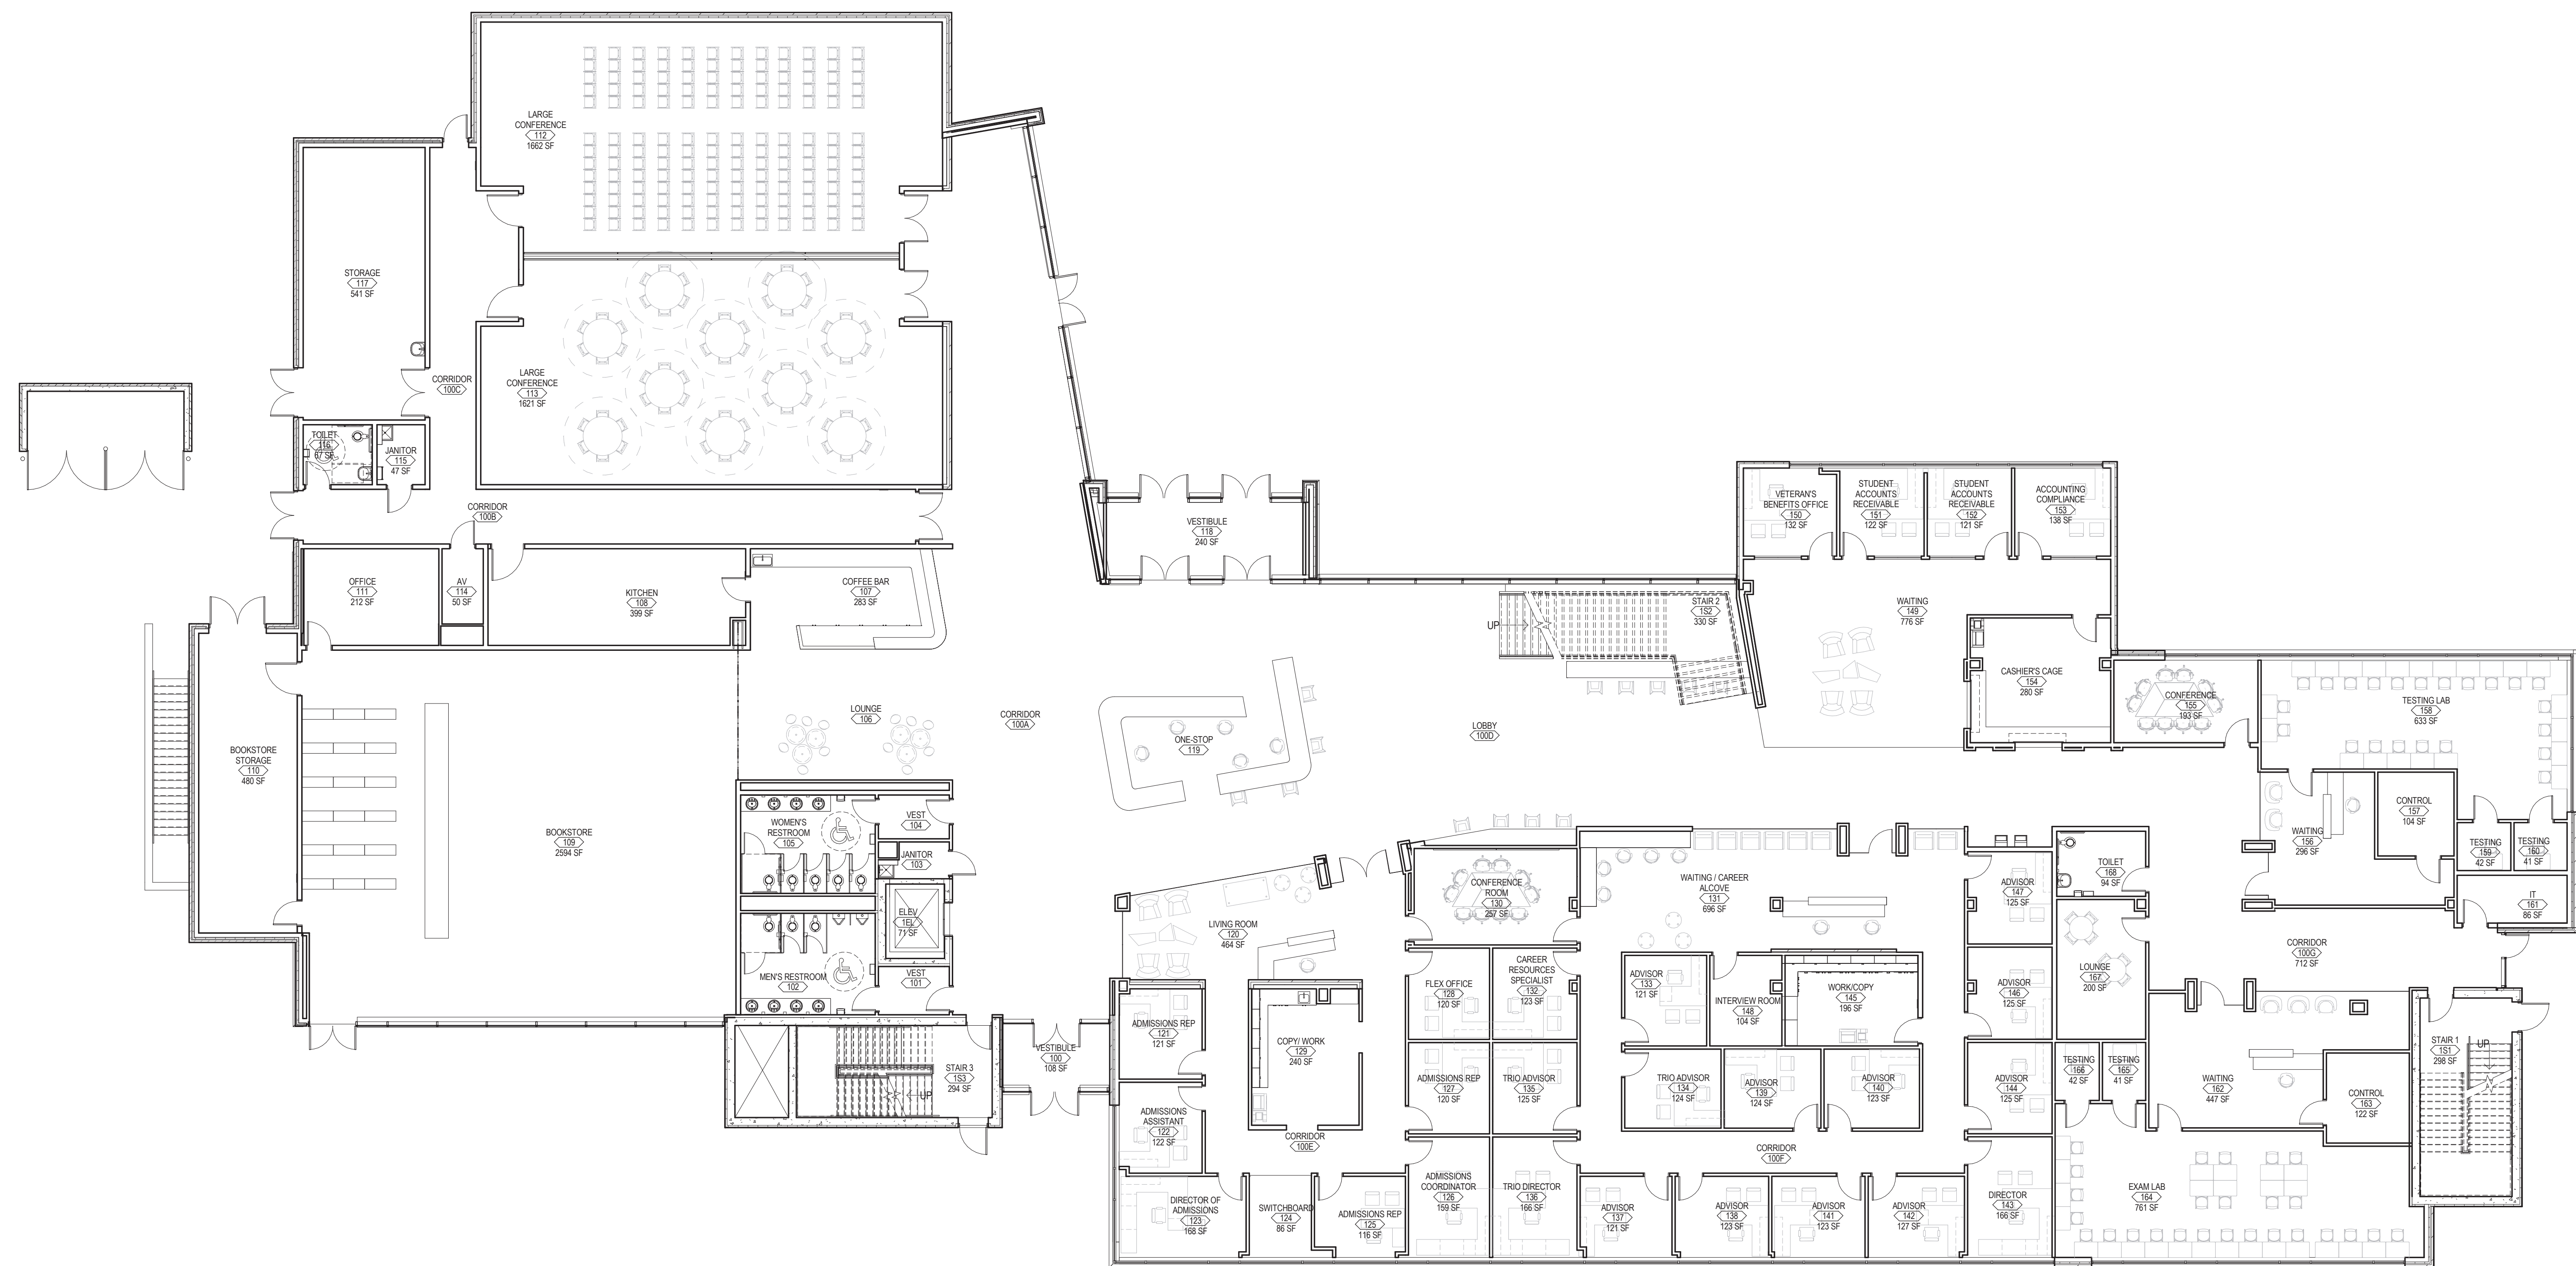

FIRST FLOOR PLAN
scale: 3/32" = 1'-0"



LARAMIE COUNTY COMMUNITY COLLEGE UNIVERSITY | STUDENT CENTER






SECOND FLOOR PLAN
scale: 3/32" = 1'-0"



LARAMIE COUNTY COMMUNITY COLLEGE UNIVERSITY | STUDENT CENTER



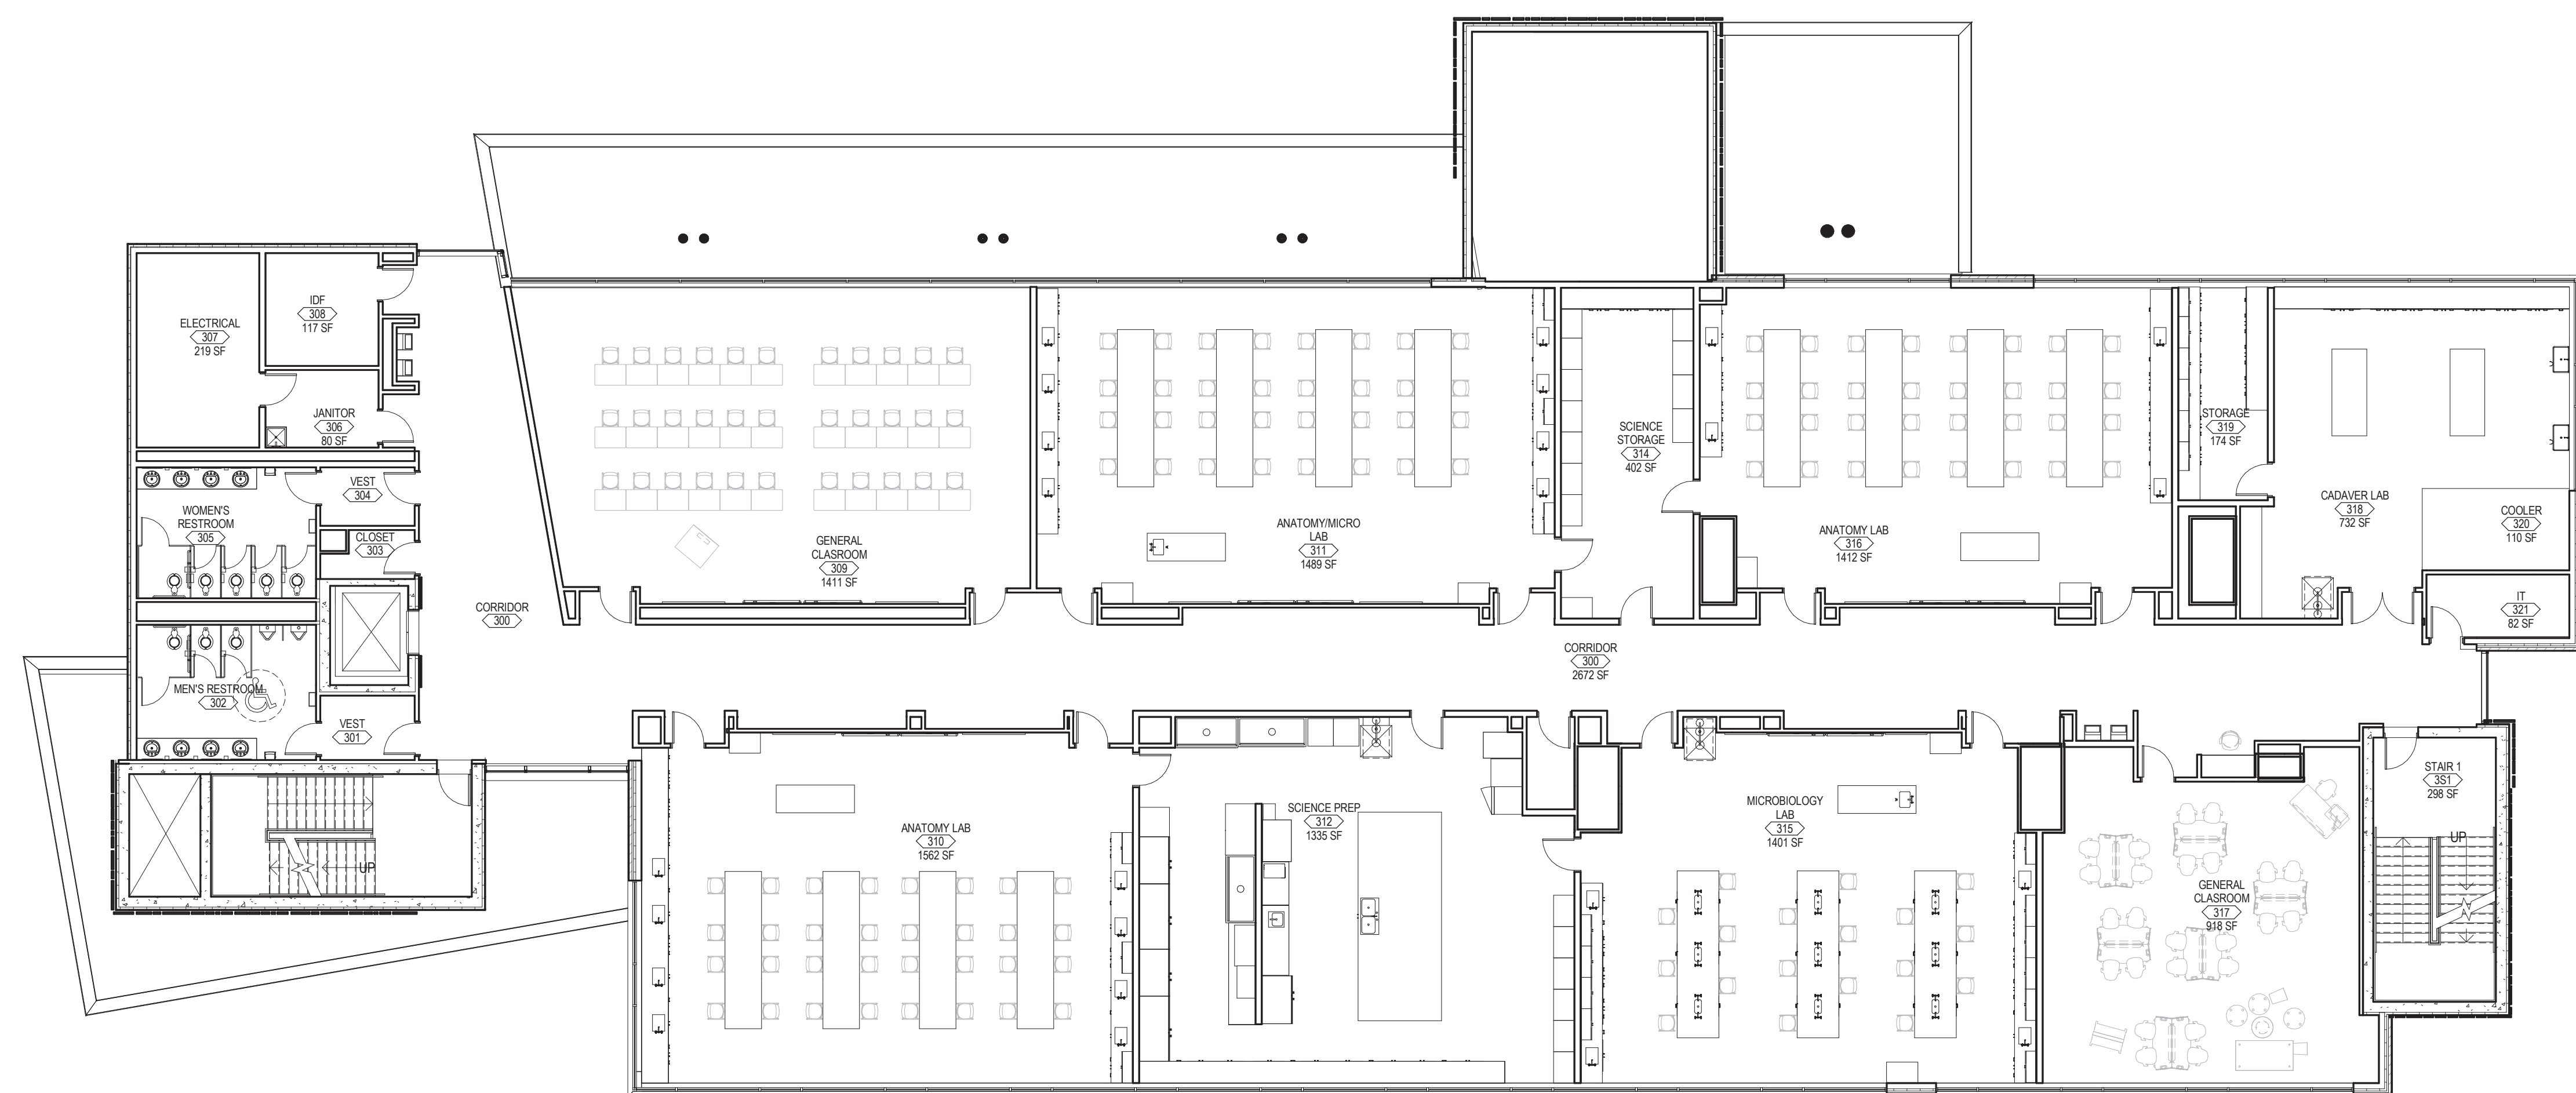


THIRD FLOOR PLAN
scale: 3/32" = 1'-0"



LARAMIE COUNTY COMMUNITY COLLEGE UNIVERSITY | STUDENT CENTER



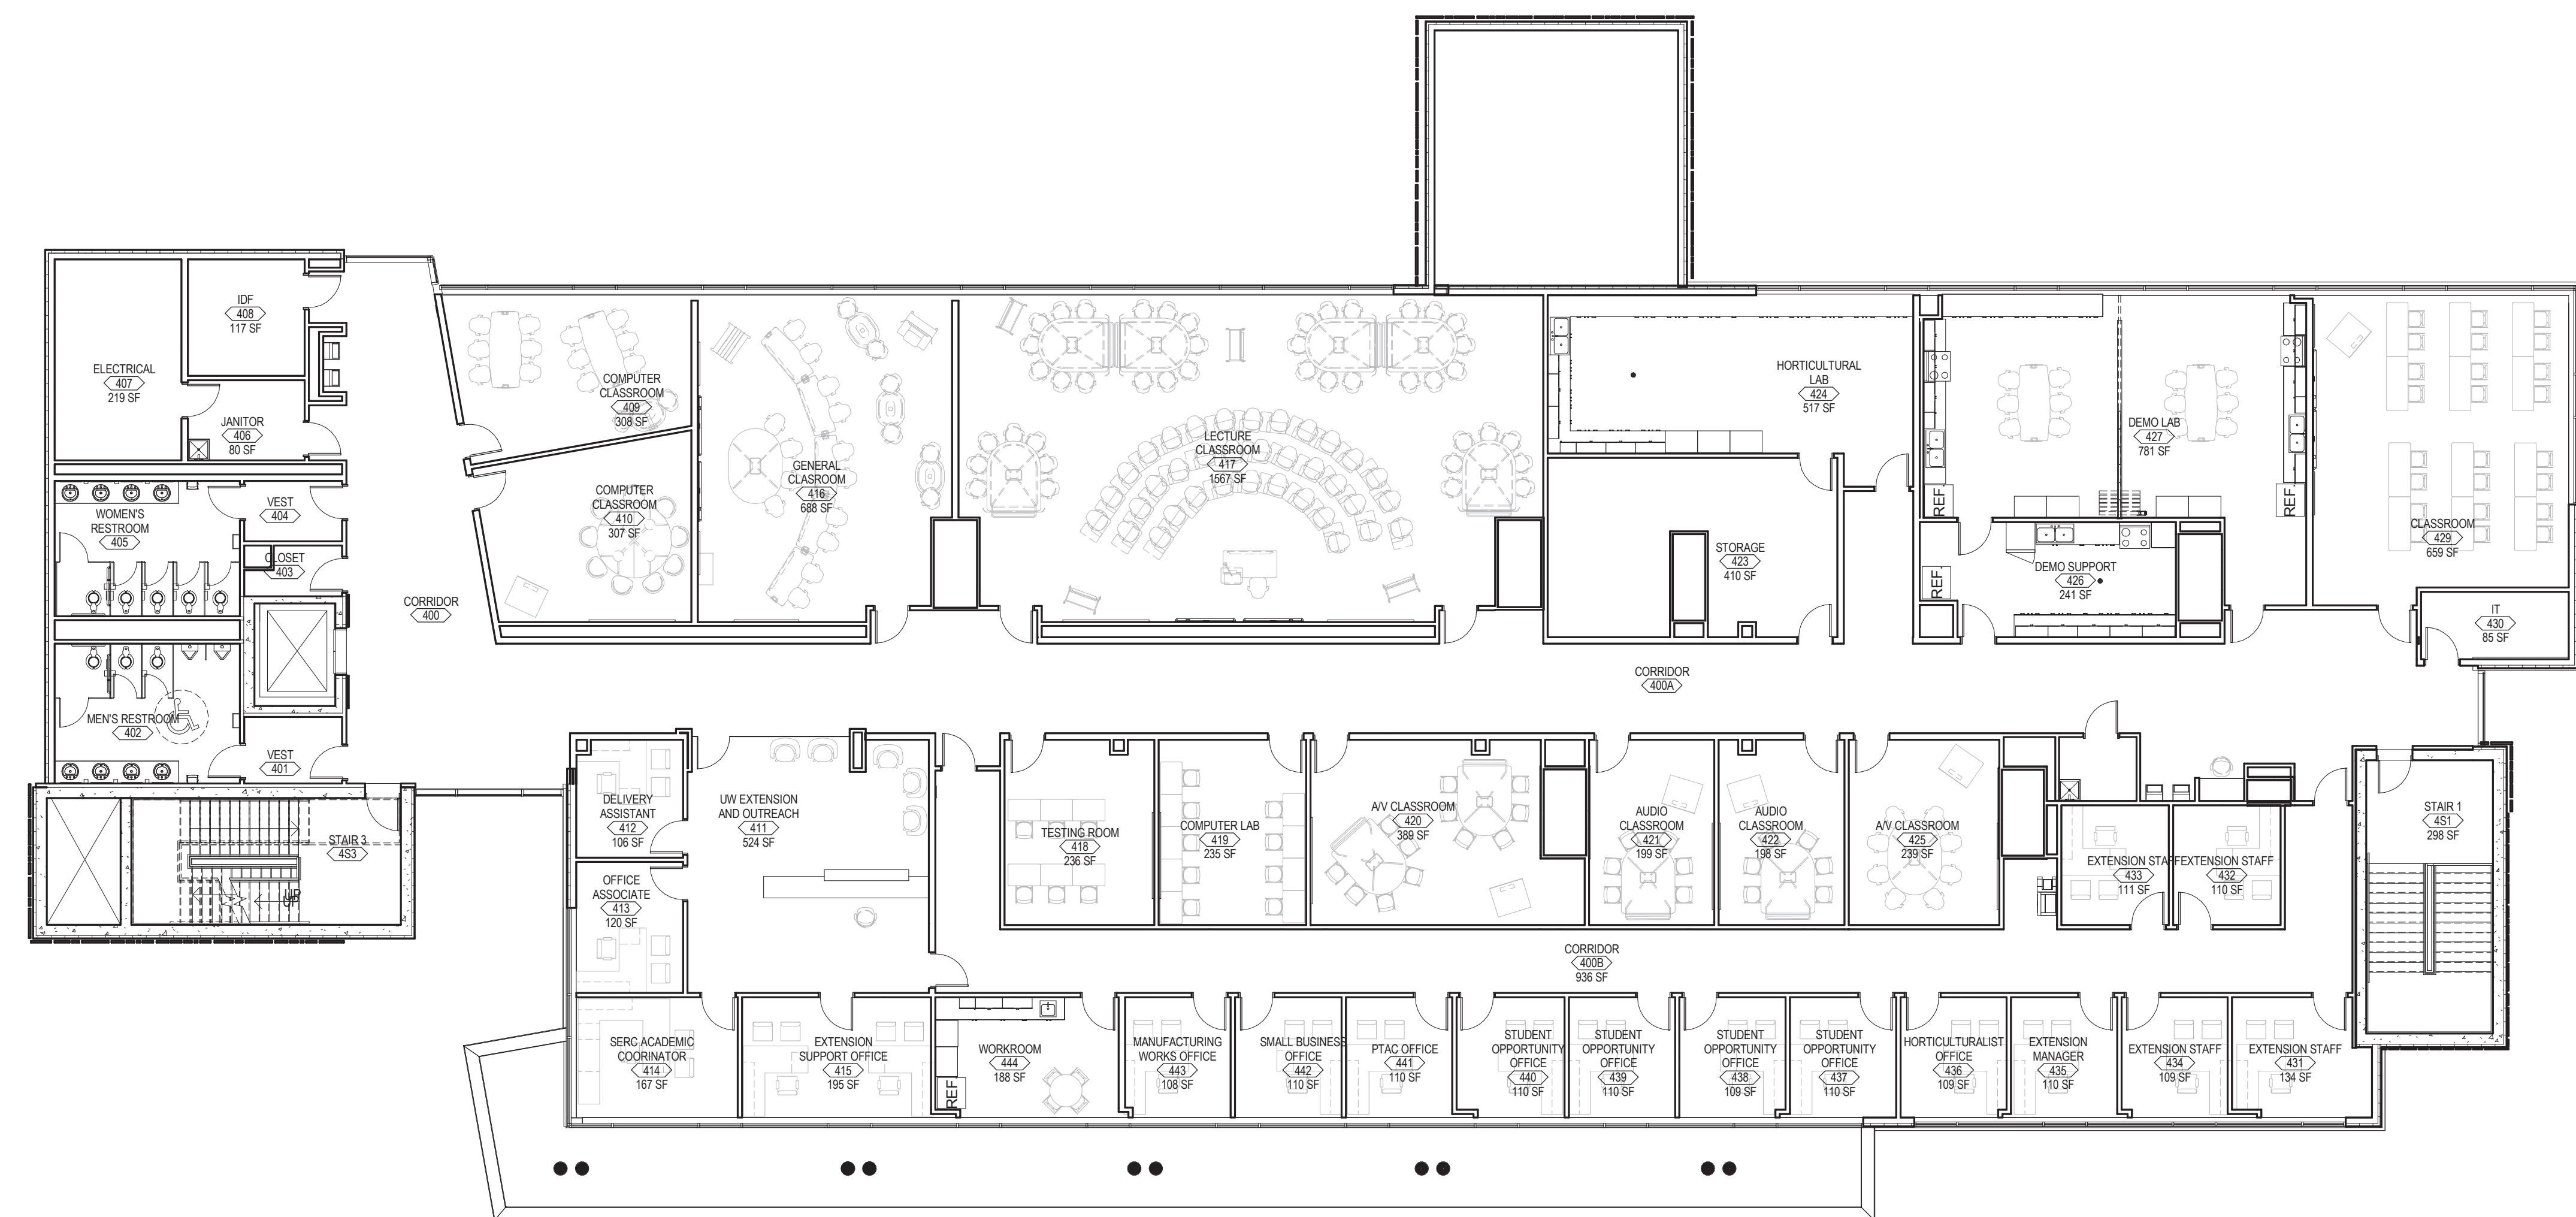

FOURTH FLOOR PLAN
scale: 3/32" = 1'-0"



LARAMIE COUNTY COMMUNITY COLLEGE UNIVERSITY | STUDENT CENTER

