

BASEMENT FLOOR PLAN SCALE: 1/32" = 1'-0"



## **DEPARTMENT LEGEND**

- ADMISSIONS
- BUILDING SUPPORT
- CENTRALIZED ASSESSMENT CENTER
- CIRCULATION
- COUNSELING & CAMPUS WELLNESS
- DEAN OF STUDENTS & DISABILITY SERVICES
- FINANCIAL AID
- INSTRUCTIONAL/MEETING/FACULTY
- MISC SPACE
- ONE STOP CENTER
- SHARED SPACE
- STUDENT PLANNING & SUCCESS
- STUDENT RECORDS
- UW SPACE



FIRST FLOOR PLAN SCALE: 1/32" = 1'-0"






SECOND FLOOR PLAN SCALE: 1/32" = 1'-0"





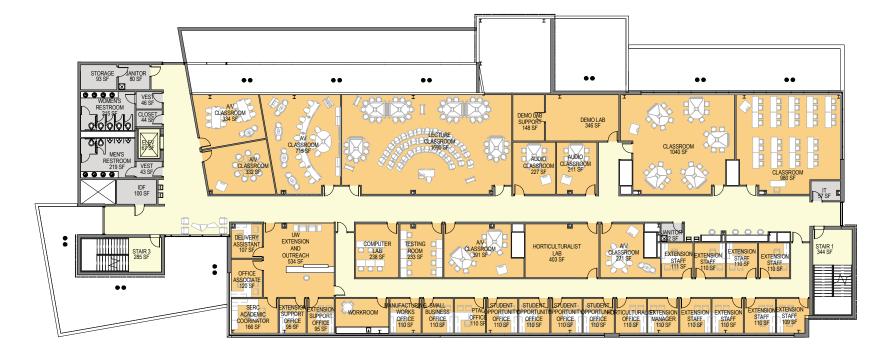


0

THIRD FLOOR PLAN SCALE: 1/32" = 1'-0"




## DEPARTMENT LEGEND ADMISSIONS BUILDING SUPPORT CENTRALIZED ASSESSMENT CENTER CIRCULATION COUNSELING & CAMPUS WELLNESS DEAN OF STUDENTS & DISABILITY SERVICES FINANCIAL AID INSTRUCTIONAL/MEETING/FACULTY MISC SPACE ONE STOP CENTER SHARED SPACE STUDENT PLANNING & SUCCESS STUDENT RECORDS UW SPACE

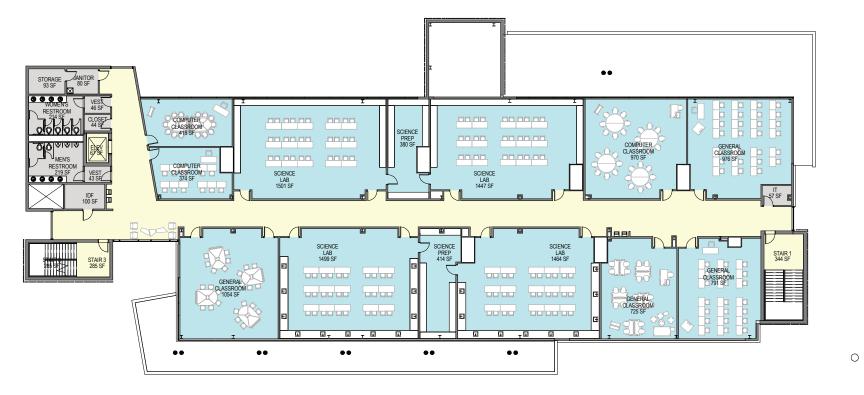


FOURTH FLOOR PLAN SCALE: 1/32" = 1'-0"




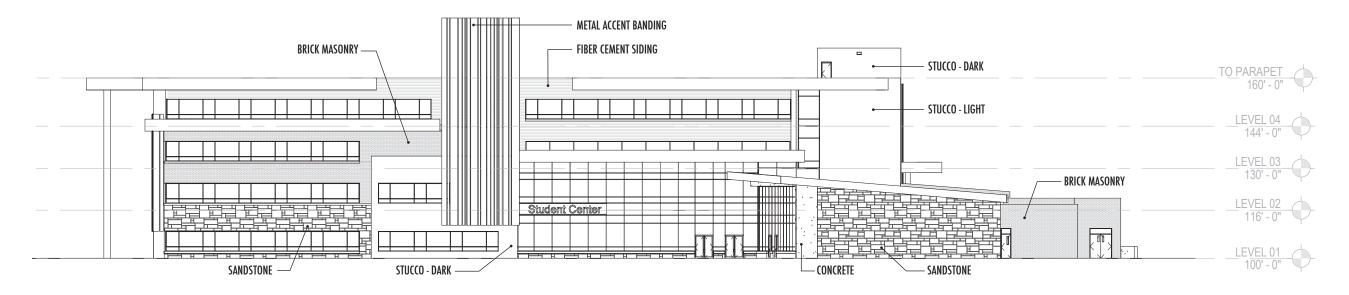

NORTH ELEVATION SCALE: 1/32" = 1'-0"

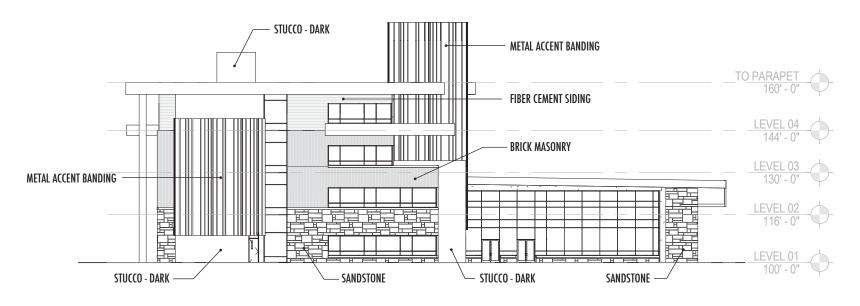

EAST ELEVATION
SCALE: 1/32" = 1'-0"

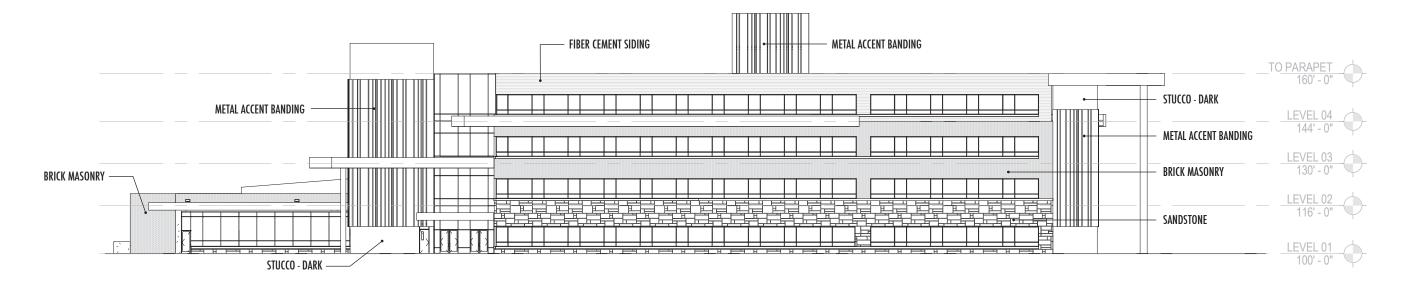

**SOUTH ELEVATION** SCALE: 1/32" = 1'-0"

